


EXISTING SPEED LIMIT

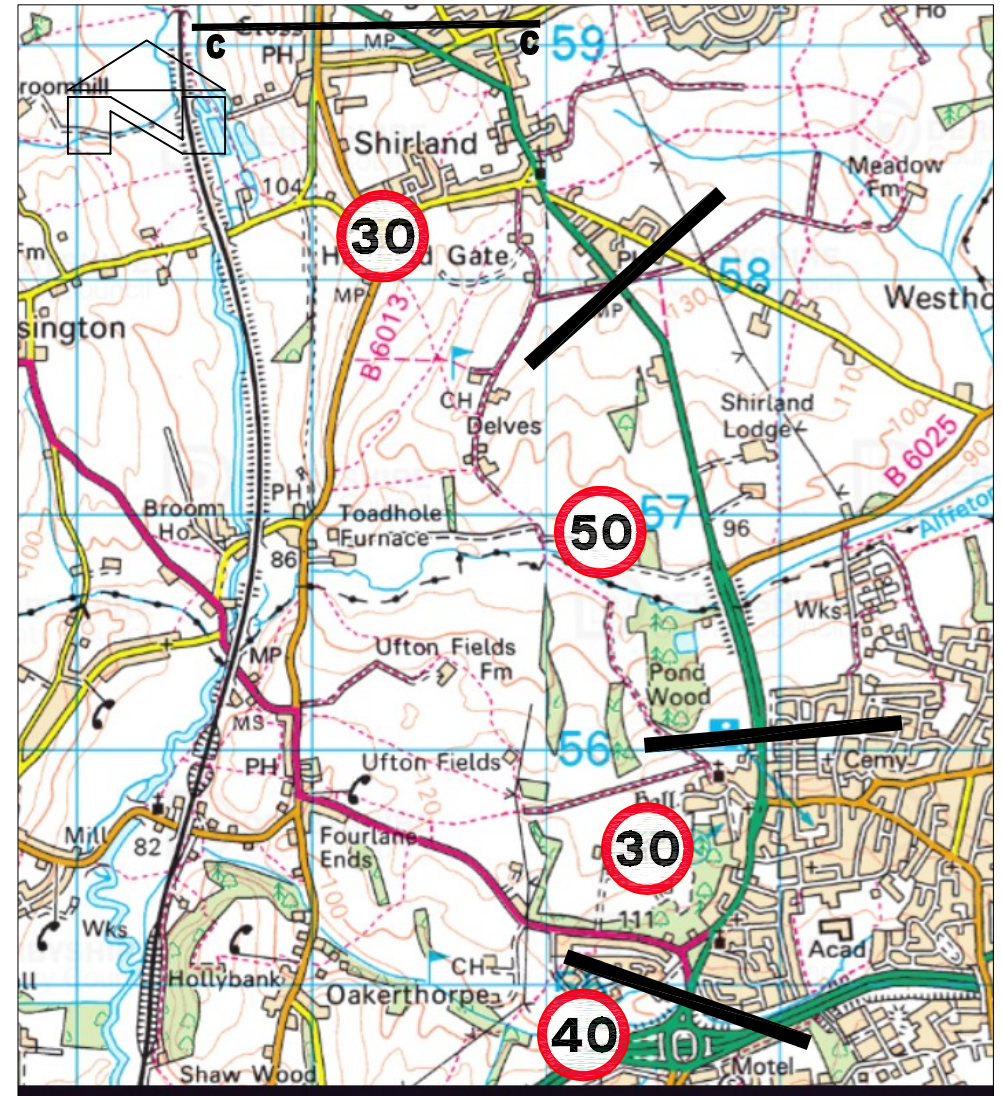

PROPOSED SPEED LIMIT

© Crown copyright and database rights 2022.
Ordnance Survey 100023251.
You are not permitted to copy, sub-licence, distribute or sell any of this data to third parties in any form.



Chris Henning
Executive Director
PLACE



Speed Limit through Higham changed	BG	ST	ST	OCT 22	A
AMENDMENT DETAILS	BY	CHKD	APVD	DATE	NO.

PROJECT TITLE
**A61 CHESTERFIELD TO ALFRETON
SHEET 4**

DRAWING TITLE
**PROPOSED 30MPH, 40 MPH AND
50MPH SPEED LIMITS**

DRAWN B.GOULD	CHECKED S.TRANTER	APPROVED S.TRANTER
Date JAN.2022	Date JAN.2022	Date JAN.2022
Project / Confirm Reference No.	SCALE N.T.S.	
Drawing Number HMT/BG/257/21/SHEET.4A		
ORIGINAL DRAWING SIZE 297 x 210 (A4)		