


SITE LOCATION PLAN

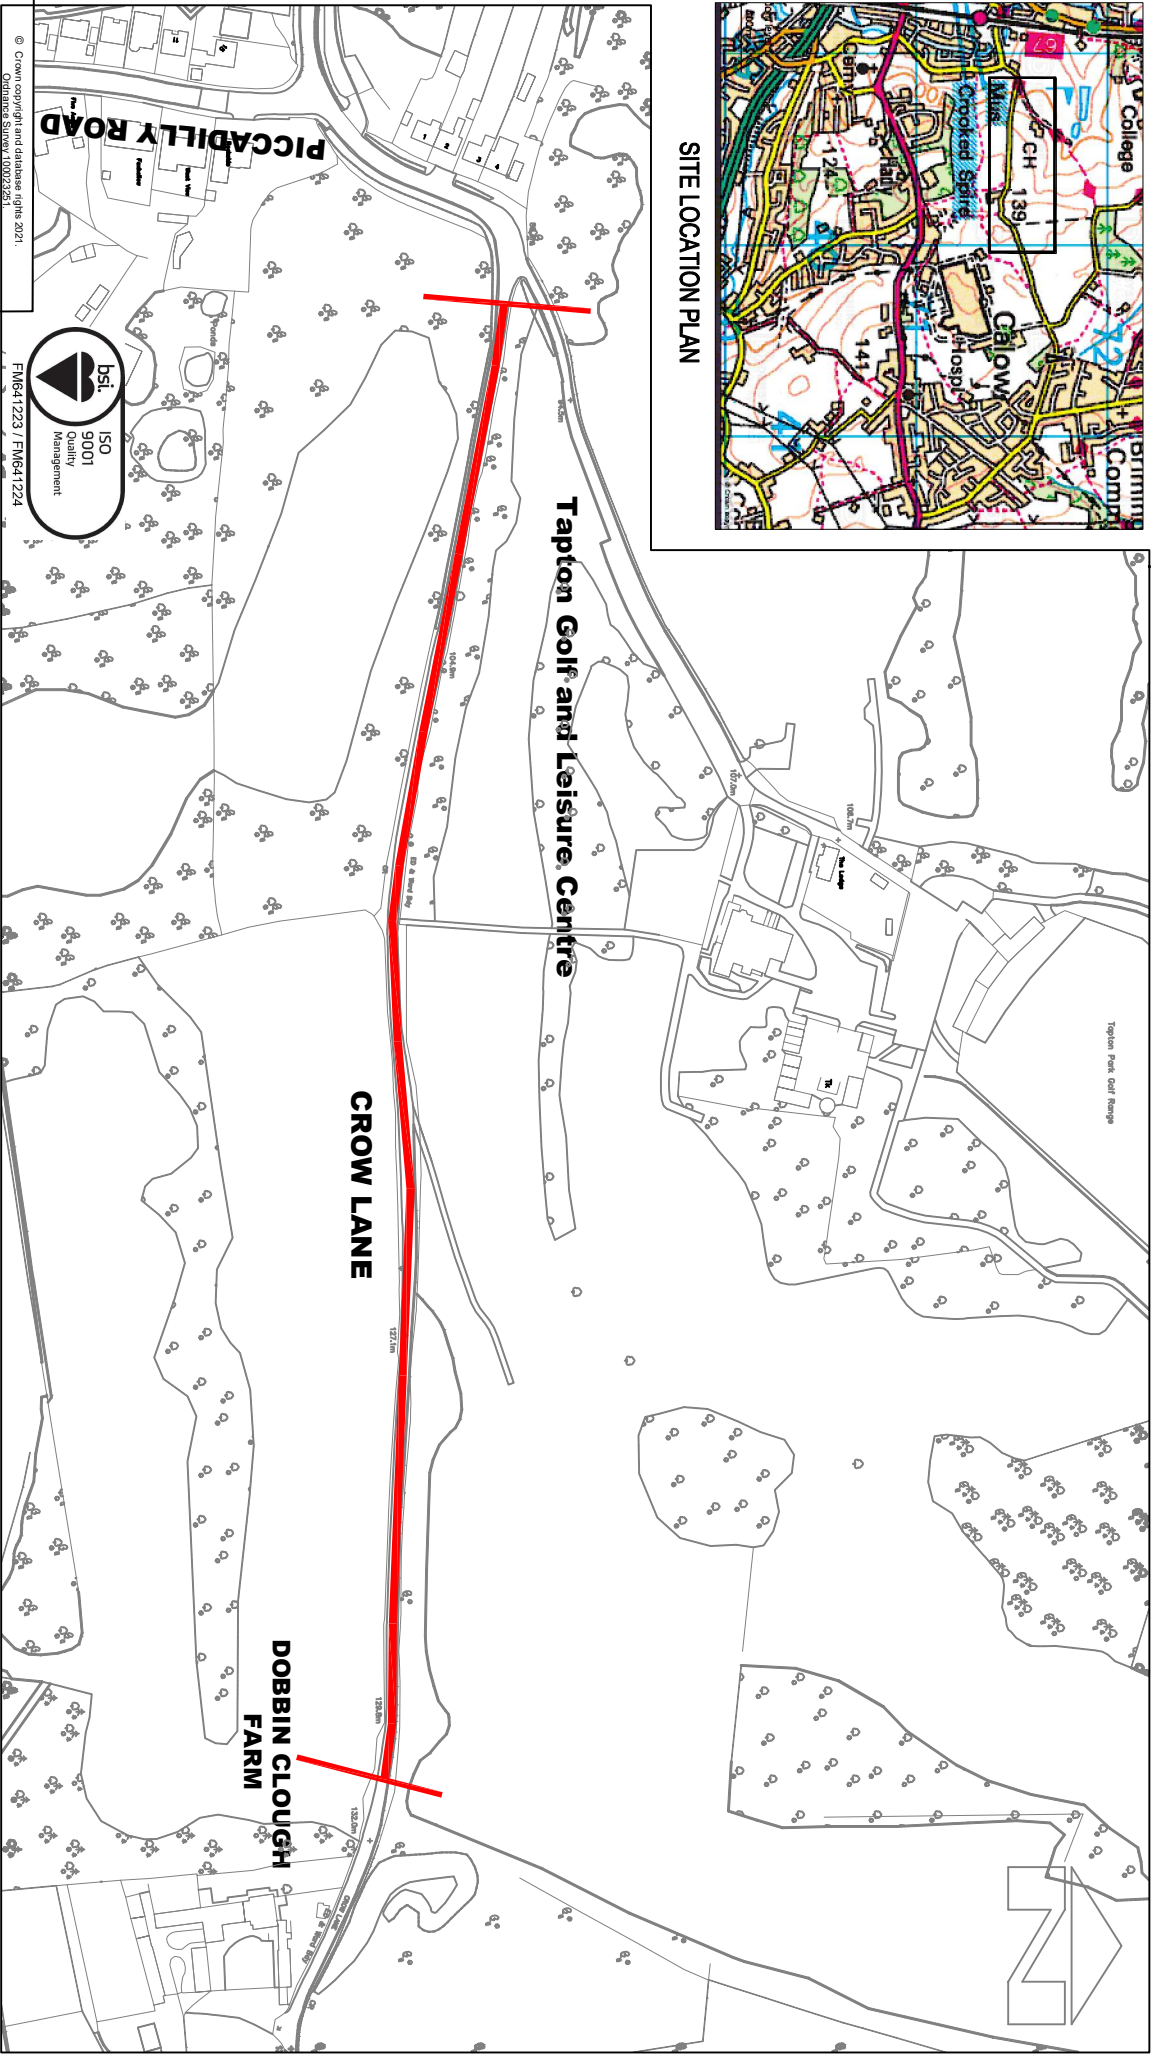

© Crown copyright and database rights 2021.
 Ordnance Survey 100025231
 You are not permitted to reproduce or sell any of this data to third parties in any form.



CHRIS HENNING
 Executive Director
 Place

KEY
 PROPOSED SECTION OF CROW LANE TO BE CLOSED
 TO MOTOR AND HORSE DRAWN VEHICLES (EXCEPT
 TWO WHEELED MOTORCYCLES)

PROJECT TITLE
 CROW LANE, CHESTERFIELD
 PROPOSED PROHIBITION OF MOTOR AND HORSE DRAWN
 VEHICLES (EXCEPT TWO WHEELED MOTORCYCLES)

DRAWING TITLE		DRAWING TITLE	
CONSULTATION TRO DRAWING		CONSULTATION TRO DRAWING	

AMENDMENT DETAILS			
BY	CHKD	APVD	DATE
			NO.

DRAWN		CHECKED		APPROVED	
B.GOULD		S.TRANTER		S.TRANTER	
Date	15.6.22	Date	17.6.22	Date	17.6.22
Project / Confirm		Reference No.		SCALE	
Drawing Number		HMT/BG/268/22		N.T.S.	
ORIGINAL DRAWING SIZE: 297 x 210 (A4)					