

THE DERBYSHIRE COUNTY COUNCIL
ROAD TRAFFIC REGULATION ACT 1984

**(MAIN ROAD – C37, ORCHARD LANE, UN-NAMED ROAD
BETWEEN MAIN ROAD AND ORCHARD LANE, EDLASTON
LANE, WYASTON AND EDLASTON)
(30MPH SPEED LIMIT) ORDER 2019**

Derbyshire County Council hereby gives notice that it proposes to make an Order under the Road Traffic Regulation Act 1984, the effect of which will prohibit any person from driving a vehicle at speeds exceeding 30 miles per hour along the following lengths of road:-

LENGTHS OF ROAD:-

30 MPH SPEED LIMIT

Main Road – C37: From a point 151m north of its junction with Edlaston Lane to a point 178m south-east of its junction with the un-named road between Main Road and Orchard Lane.

Orchard Lane: From its junction with Main Road for a distance of 449m

Un-named Road between Main Road and Orchard Lane: Whole length between Main Road and Orchard Lane.

Edlaston Lane: From its junction with Main Road for a distance of 332m


All speed Limit Orders will be revoked insofar as they relate to Main Road – C37, Orchard Lane, Un-named road between Main Road and Orchard Lane, Edlaston Lane, Wyaston and Edlaston.

A copy of the Order and documents giving more detailed particulars of the Order are available for inspection at the County Council's principal offices known as County Hall on Smedley Street in Matlock between 9 am and 5 pm on each day from Monday to Friday, until 6 weeks after the Order is made and at Ashbourne Library, Compton Street, Ashbourne, Derbyshire, DE6 1DA between 9am and 5pm (Mon / Wed / Thurs) between 9am and 7pm (Tues and Fri) and between 9am and 1pm on Saturday until 10th October 2019.

All objections and other representations to the proposal must (a) be in writing (b) state the grounds on which it is made and (c) provide a name and address for contact purposes (d) be sent to the Strategic Director – Economy, Transport and Environment, Derbyshire County Council, County Hall, Matlock DE4 3AG (For Attention of Traffic and Safety Team) or email highways.hub@derbyshire.gov.uk by 10th October 2019.

Dated: 19th September 2019.

MIKE ASHWORTH, STRATEGIC DIRECTOR – ECONOMY, TRANSPORT AND ENVIRONMENT, DERBYSHIRE COUNTY COUNCIL, COUNTY HALL, MATLOCK DE4 3AG

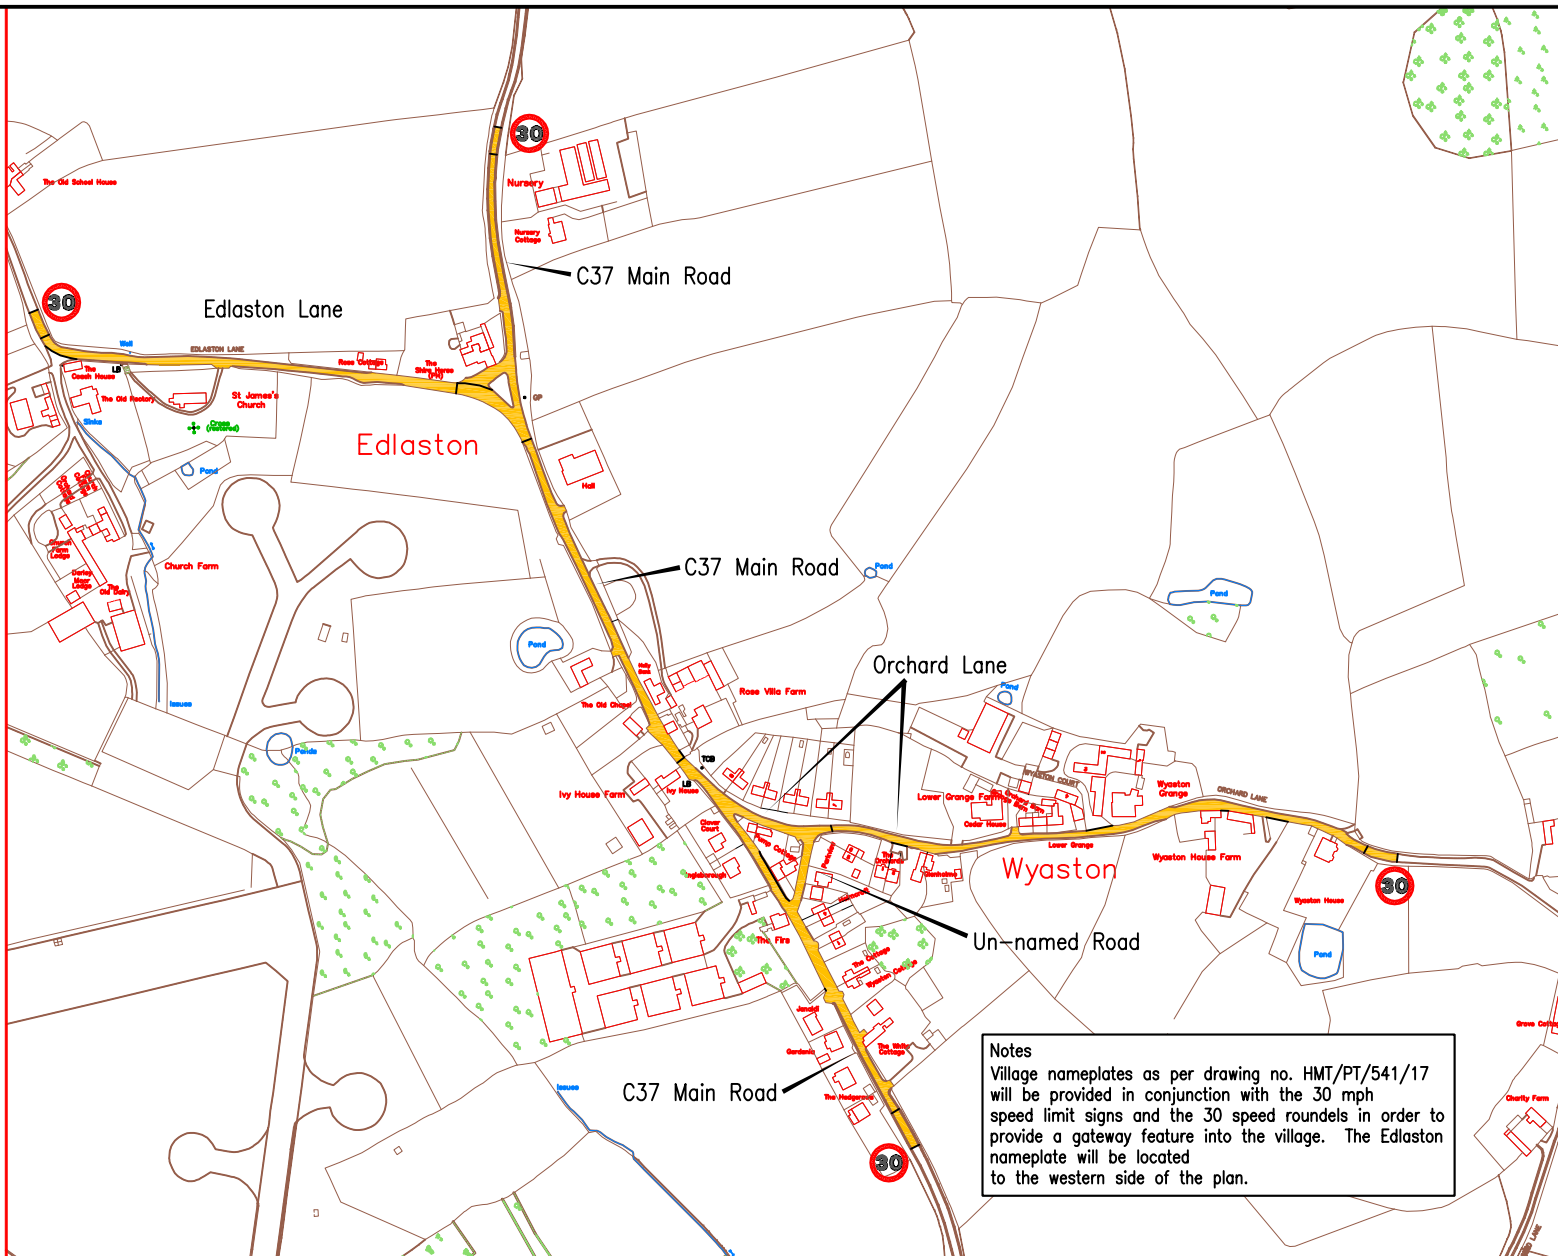

Notes
 Village nameplates as per drawing no. HMT/PT/541/17 will be provided in conjunction with the 30 mph speed limit signs and the 30 speed roundels in order to provide a gateway feature into the village. The Edlaston nameplate will be located to the western side of the plan.

© Crown copyright and database rights [2018].
 Ordnance Survey [100023251].
 You are not permitted to copy, sub-licence, distribute or sell any of this data to third parties in any form.



MIKE ASHWORTH
 Strategic Director
 Economy, Transport and Environment



AMENDMENT DETAILS

BY	CHKD	APVD	DATE	NO.

PROJECT TITLE PROPOSED 30 MPH SPEED LIMIT FOR WYASTON	DRAWN PAUL TURNER	CHECKED STEVE ALCOCK	APPROVED STEVE ALCOCK
	Date 22/08/2018	Date 22/08/2018	Date 22/08/2018
DRAWING TITLE PROPOSED EXTENTS OF 30 MPH LIMIT	Project / Confirm Reference No. N/A		SCALE NTS
	Drawing Number HMT/PT/379/18		
ORIGINAL DRAWING SIZE 297 x 210 (A4)			

File Created: Mon 06-Nov-2017 - 12:53PM
 Last Saved: Thu 29-Nov-2018 - 02:48PM
 File Location: L:\My Documents\Traffic\Documents\Steve A 30 TRC\Wyston 30TRO extents.dwg