
Fencing to end of route with combined two way bridle and vehicle access gates for maintenance vehicles (both sides)



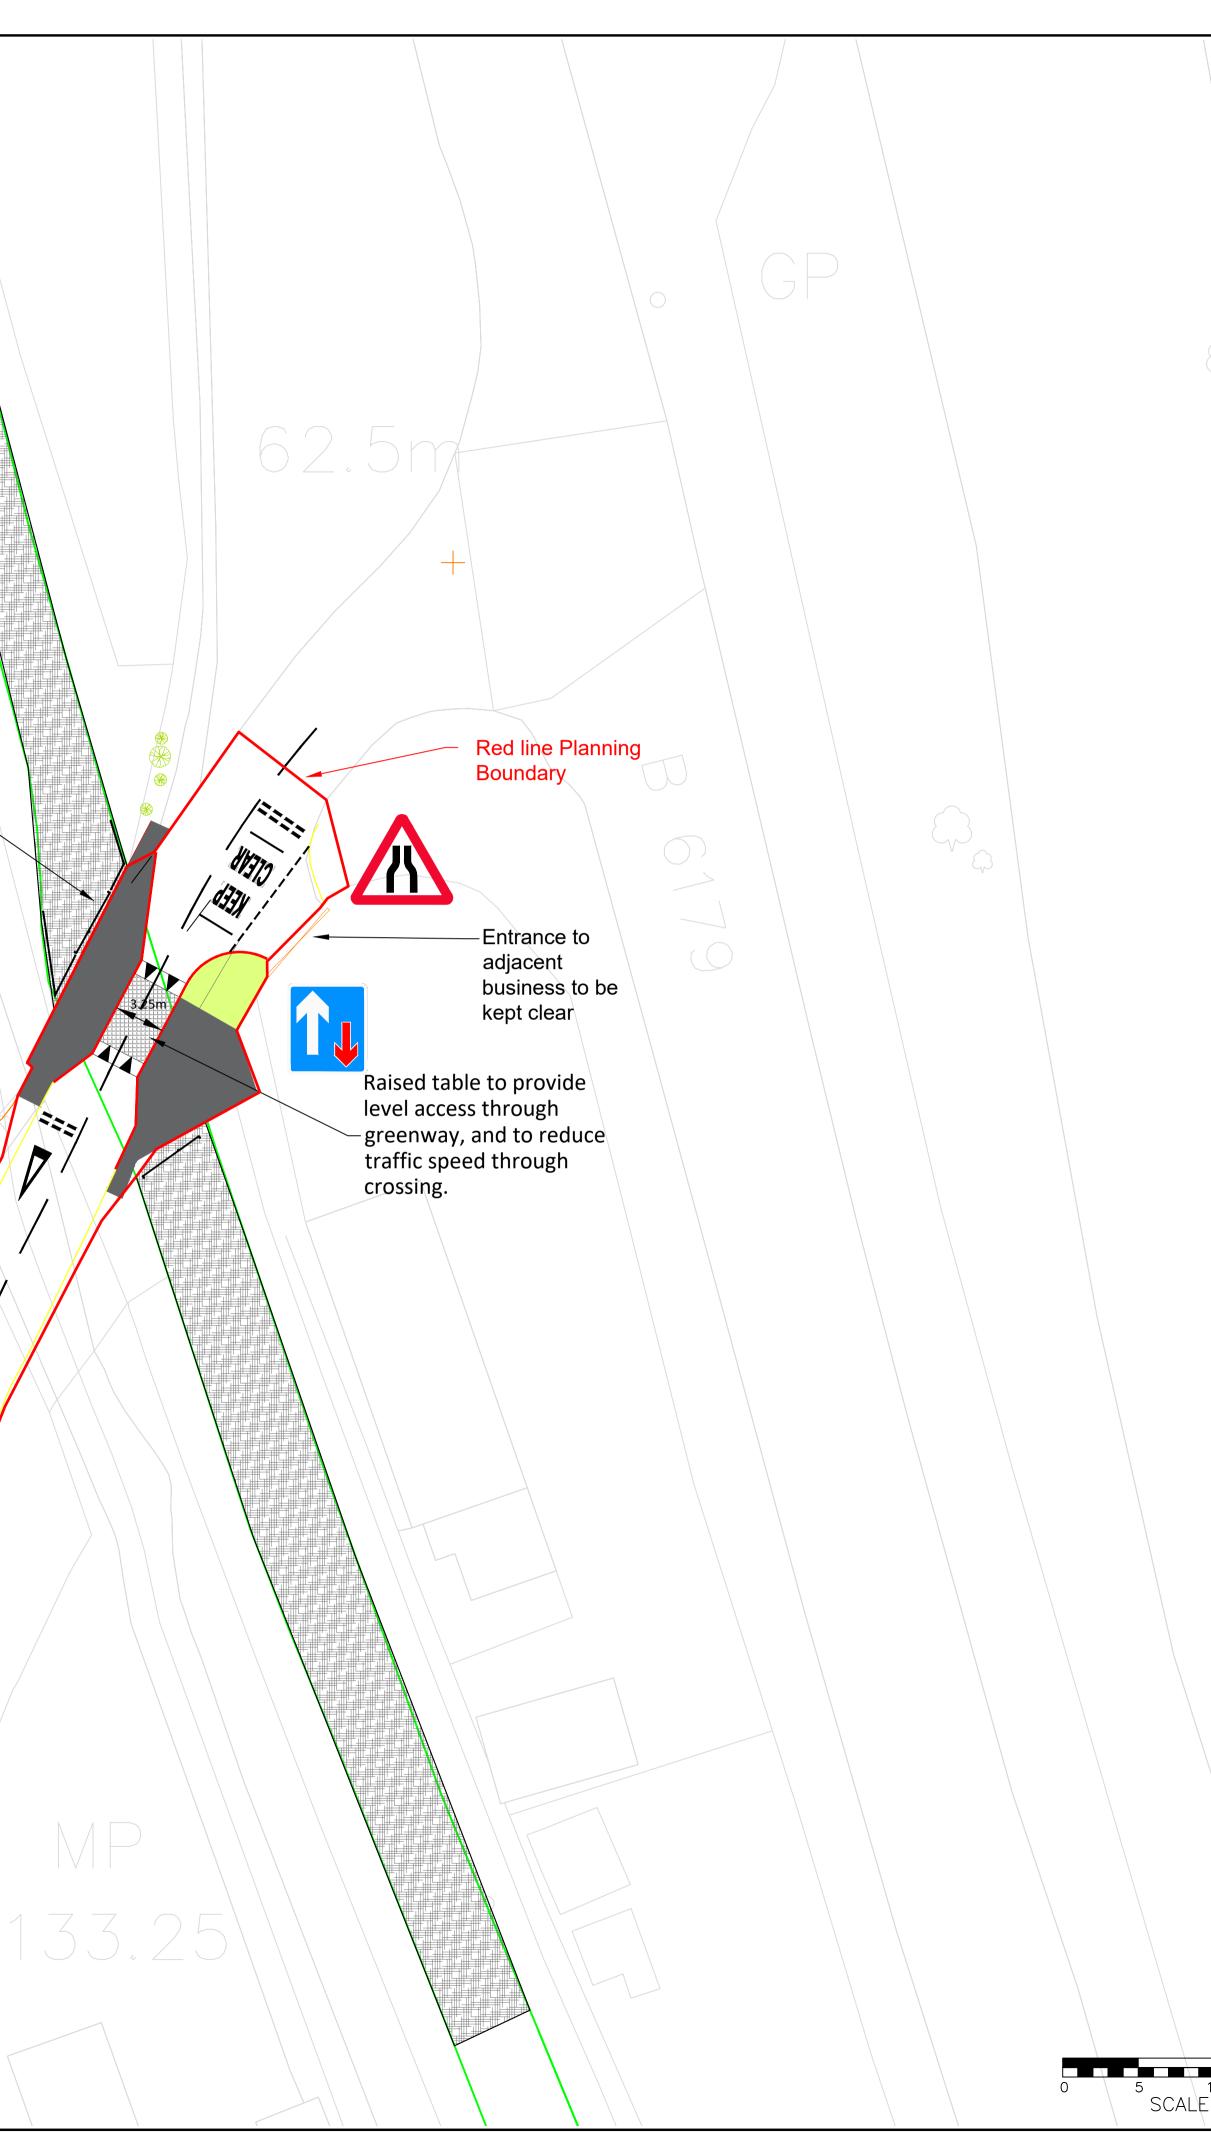



	© Crown copyright and database rights 2021. Ordnance Survey 100023251. You are not				
	permitted to copy, sub-licence, distribute or sell any of this data to third parties in any form.				
$\left \left \right\rangle \right $					
E,3					
				б _{мр}	
				Ripley Greenway Overall Layout.dwg	
				ay Overal	
				sy Greenw	
	FIRST ISSUE		XX >	tte Eaton to	
	AMENDMENT DETA		By Cl	nkd Appd Date No.	
	DRAWN BY SF Date	CHECKED BY	APPROVED BY		
	01/03/22 DRAWING STATUS			SSIFICATION DNTROLLED	
	ORIGINAL DRAWING SIZE 841 >				
	DERBYSHIRE County Council				
	P	Cour	nty Co	Ripley Greenway/04	
\sim	Chris Henni Executive D			Ripley	
	Executive Director - Place PLACE HIGHWAYS HIGHWAY DESIGN PROJECT TITLE LITTLE EATON TO RIPLEY				
	HIGHWAY DESIGN				
	PROJECT TITLE				
	GREENWAY Ogo somulation DRAWING TITLE LOCATION D - HOLBROOK CROSSING GENERAL ARRANGEMENT DCC Project Odd opped op od op				
	LOCATION D - HOLBROOK				77
	CROSSING GENERAL				
	DCC Project Reference Number C19-0001-02-01-03				iniandac :
10 15 20m E 1:250	Reference Number C 19-0001-02-01-03 ::::::::::::::::::::::::::::::::::::				e princa.
/	Number			File L Date	ź