

DATED 23 AUGUST 2007

**THE DERBYSHIRE COUNTY COUNCIL
ROAD TRAFFIC REGULATION ACT 1984**

**THE DERBYSHIRE COUNTY COUNCIL
(BERESFORD DALE, NR HARTINGTON)
(PROHIBITION OF MOTOR VEHICLES)
ORDER 2007**

H:\h2\rtol\rtol557.doc

D W TYSOE

MATLOCK

Z2434

CL16/264.

THE DERBYSHIRE COUNTY COUNCIL
ROAD TRAFFIC REGULATION ACT 1984
(BERESFORD DALE, NR HARTINGTON)

(PROHIBITION OF MOTOR VEHICLES) ORDER
2007

The Derbyshire County Council in exercise of its powers under Sections 1(1), 2(1) and 2(2) of the Road Traffic Regulation Act 1984 ("the Act") and of all other enabling powers, after consultation with the Chief Officer of Police in accordance with Part III of Schedule 9 to the Act hereby makes the following Order:

1 Citation and Commencement

This Order shall come into operation on the Third day of September 2007 and may be cited as the Derbyshire County Council (Beresford Dale, Nr Hartington) (Prohibition of Motor Vehicles) Order 2007.

2 Interpretation

In this Order:

2.1 "Motor Vehicle" means any mechanically propelled vehicle intended or adapted for use on roads.

3 Prohibition of Motor Vehicles

3.1 Save as provided in Article 4 of this Order, no vehicle shall, except with the permission of a Police Constable in uniform, a Traffic Warden or Parking Attendant, proceed in the lengths of road specified in the Schedule to this Order.

4 Exemptions

4.1 Nothing in Article 3.1 above shall apply to the vehicles or classes of vehicles set out in 4.2 below which shall be exempt.

4.2 The following vehicles and classes of vehicle shall be exempt:-

a) any vehicle which is (if it cannot be conveniently used for such purposes in any other length of road) to be used in connection with any of the following operations, namely:-

- (i) building, industrial or demolition operations;
 - (ii) the removal of any obstruction to traffic;
 - (iii) the maintenance, improvement or reconstruction of the said lengths of road; or
 - (iv) the laying, erection, alteration or repair in, or on land adjacent to the said lengths of road of any sewer or of any main, pipe or apparatus for the supply of gas, water or electricity or of any telecommunications apparatus as defined in the Telecommunications Act 1984;
 - (v) the service of a Local Authority or the Environment Agency and Statutory Undertakers in pursuance of statutory powers or duties; or
- b) a vehicle to be used for fire brigade, ambulance or police purposes.

4.1 Nothing in Article 3.1 of this Order shall apply so as to prevent owners or occupiers of private lands from driving motor vehicles over the lengths of road specified in the Schedule to this Order in order for them to gain access to their said pieces of land.

5 Miscellaneous

The prohibitions and restrictions imposed by this Order shall be in addition to and not in derogation from any restrictions or requirements imposed by any regulations made or having effect as if made under the Act or by or under any other enactment.

SCHEDULE

PROHIBITION OF MOTOR VEHICLES BERESFORD DALE, NR HARTINGTON

From its Junction with the Staffordshire County Council boundary (Centre of the River Dove) to its Junction with the continuation of Reynards Lane, Hartington.

All vehicles will be prohibited at all times (except those requiring access to private lands).

THE COMMON SEAL of The)
Derbyshire County Council was)
hereunto affixed the Twenty-)
third day September Two)
thousand and Seven in the)
presence of:-)


Jacqueline Allen

Amstuti

County Secretary

Number in Seal
Book = 2007/728



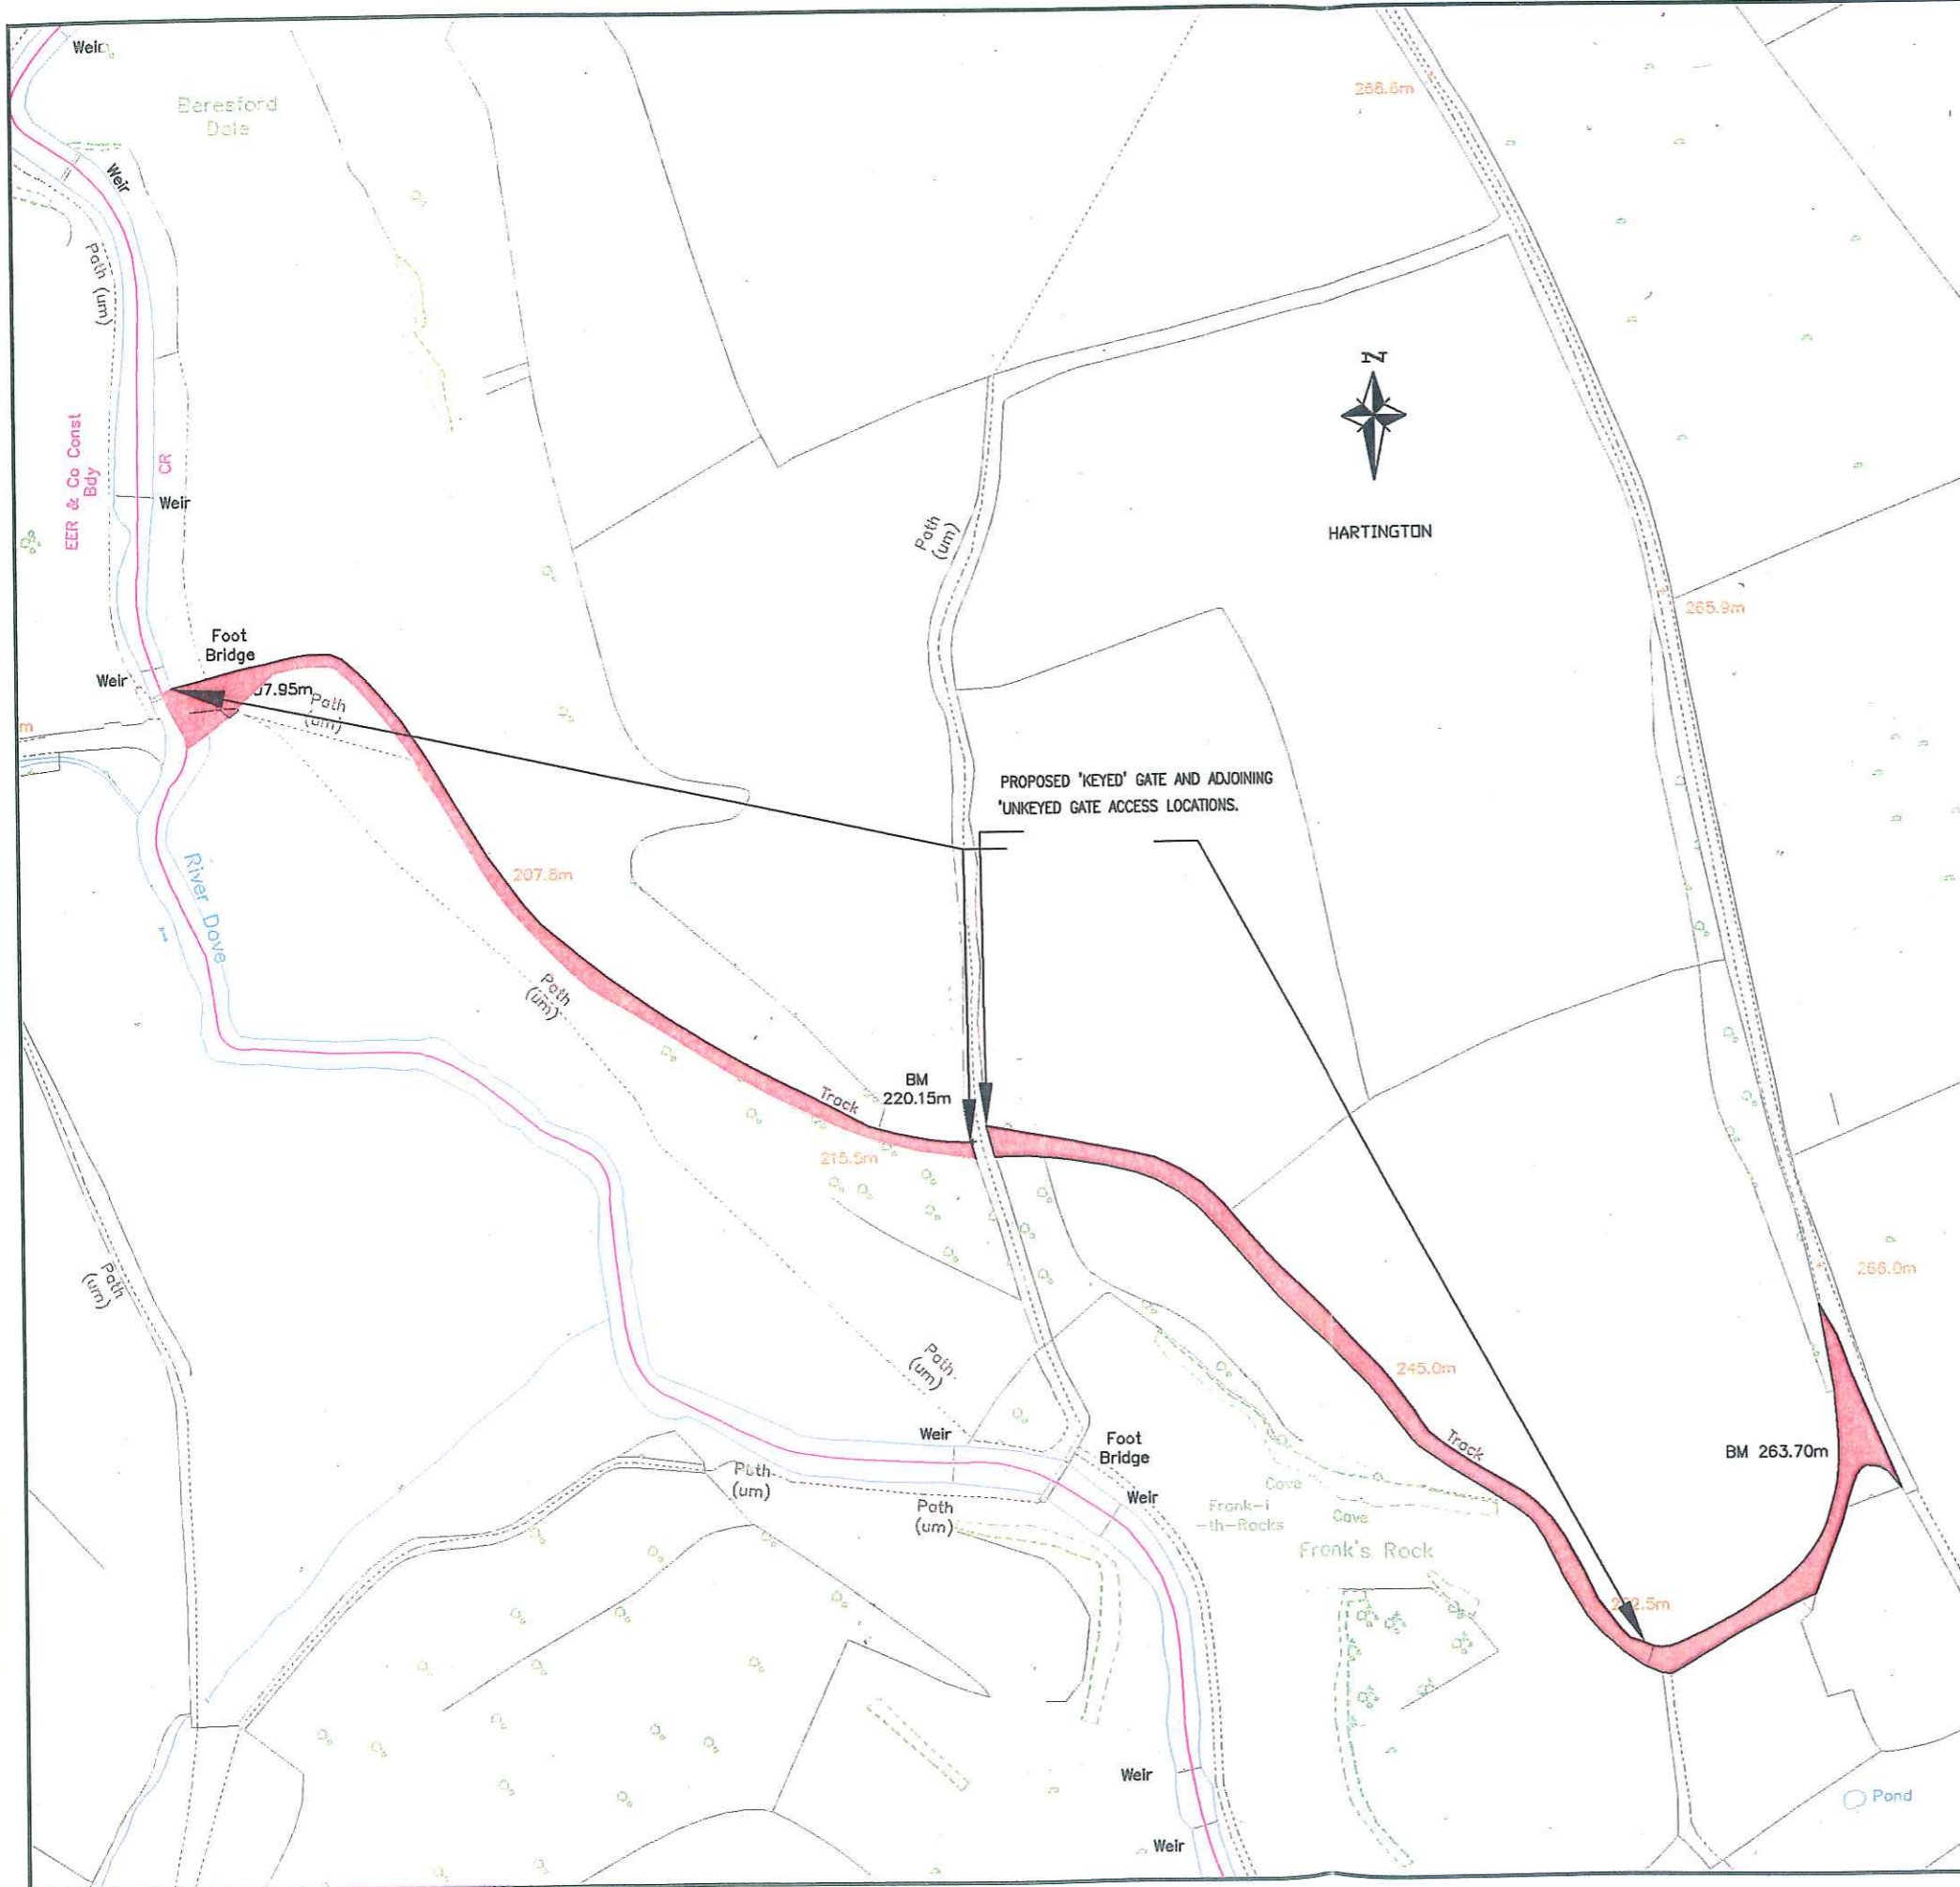

External Reference Files Loaded:

NOTES.



ROAD TO BE SUBJECT OF
TRAFFIC REGULATION ORDER
PROHIBITING VEHICULAR ACCESS
AT ALL TIMES EXCEPT FOR ACCESS

AMENDMENT DETAILS

DRAWN	E.M.P.	CHECKED	S.T.	APPROVED	S.T.
Date	27/11/06	Date	27/11/06	Date	27/11/06



DAVID HARVEY
Strategic Director – Environmental Services

This map is based upon Ordnance Survey material with the permission of Ordnance Survey on behalf of the Controller of Her Majesty's Stationery Office Crown Copyright. Unauthorised reproduction infringes Crown copyright and may lead to prosecution or civil proceedings. Derbyshire County Council LA076554 2006.

PROJECT TITLE

BERESFORD DALE, NR. HARTINGTON

DRAWING TITLE

SCHEME PLAN.

Reference No.	BERE 1	SCALE	N.T.S.
Drawing Number	BERES/1/1A		

File Location: J:\Network-Management\Highways\Area NV Schemes\BERESFORD DALE HARTINGTON\SCHEME_PLAN_A3_AMENDMENT.dwg
File Created: Mon 10-Apr-2006 - 03:18PM
Last Saved: Wed 29-Nov-2006 - 09:15AM