


visibility. Similarly Visibility Review / Risk Assessment to take place, to check if any "highway objects" require lowering, relocating or removal within this length of road.

Also there will be a review on risk basis, of any existing VRS / Safety Fencing ("crash barriers") regarding need for new, or upgrades within this length of road. Any new or upgraded VRS would include the "Bikeguard" system, which is a 2nd (lower) crash barrier beam to give protection for motorcyclists and vulnerable road users.

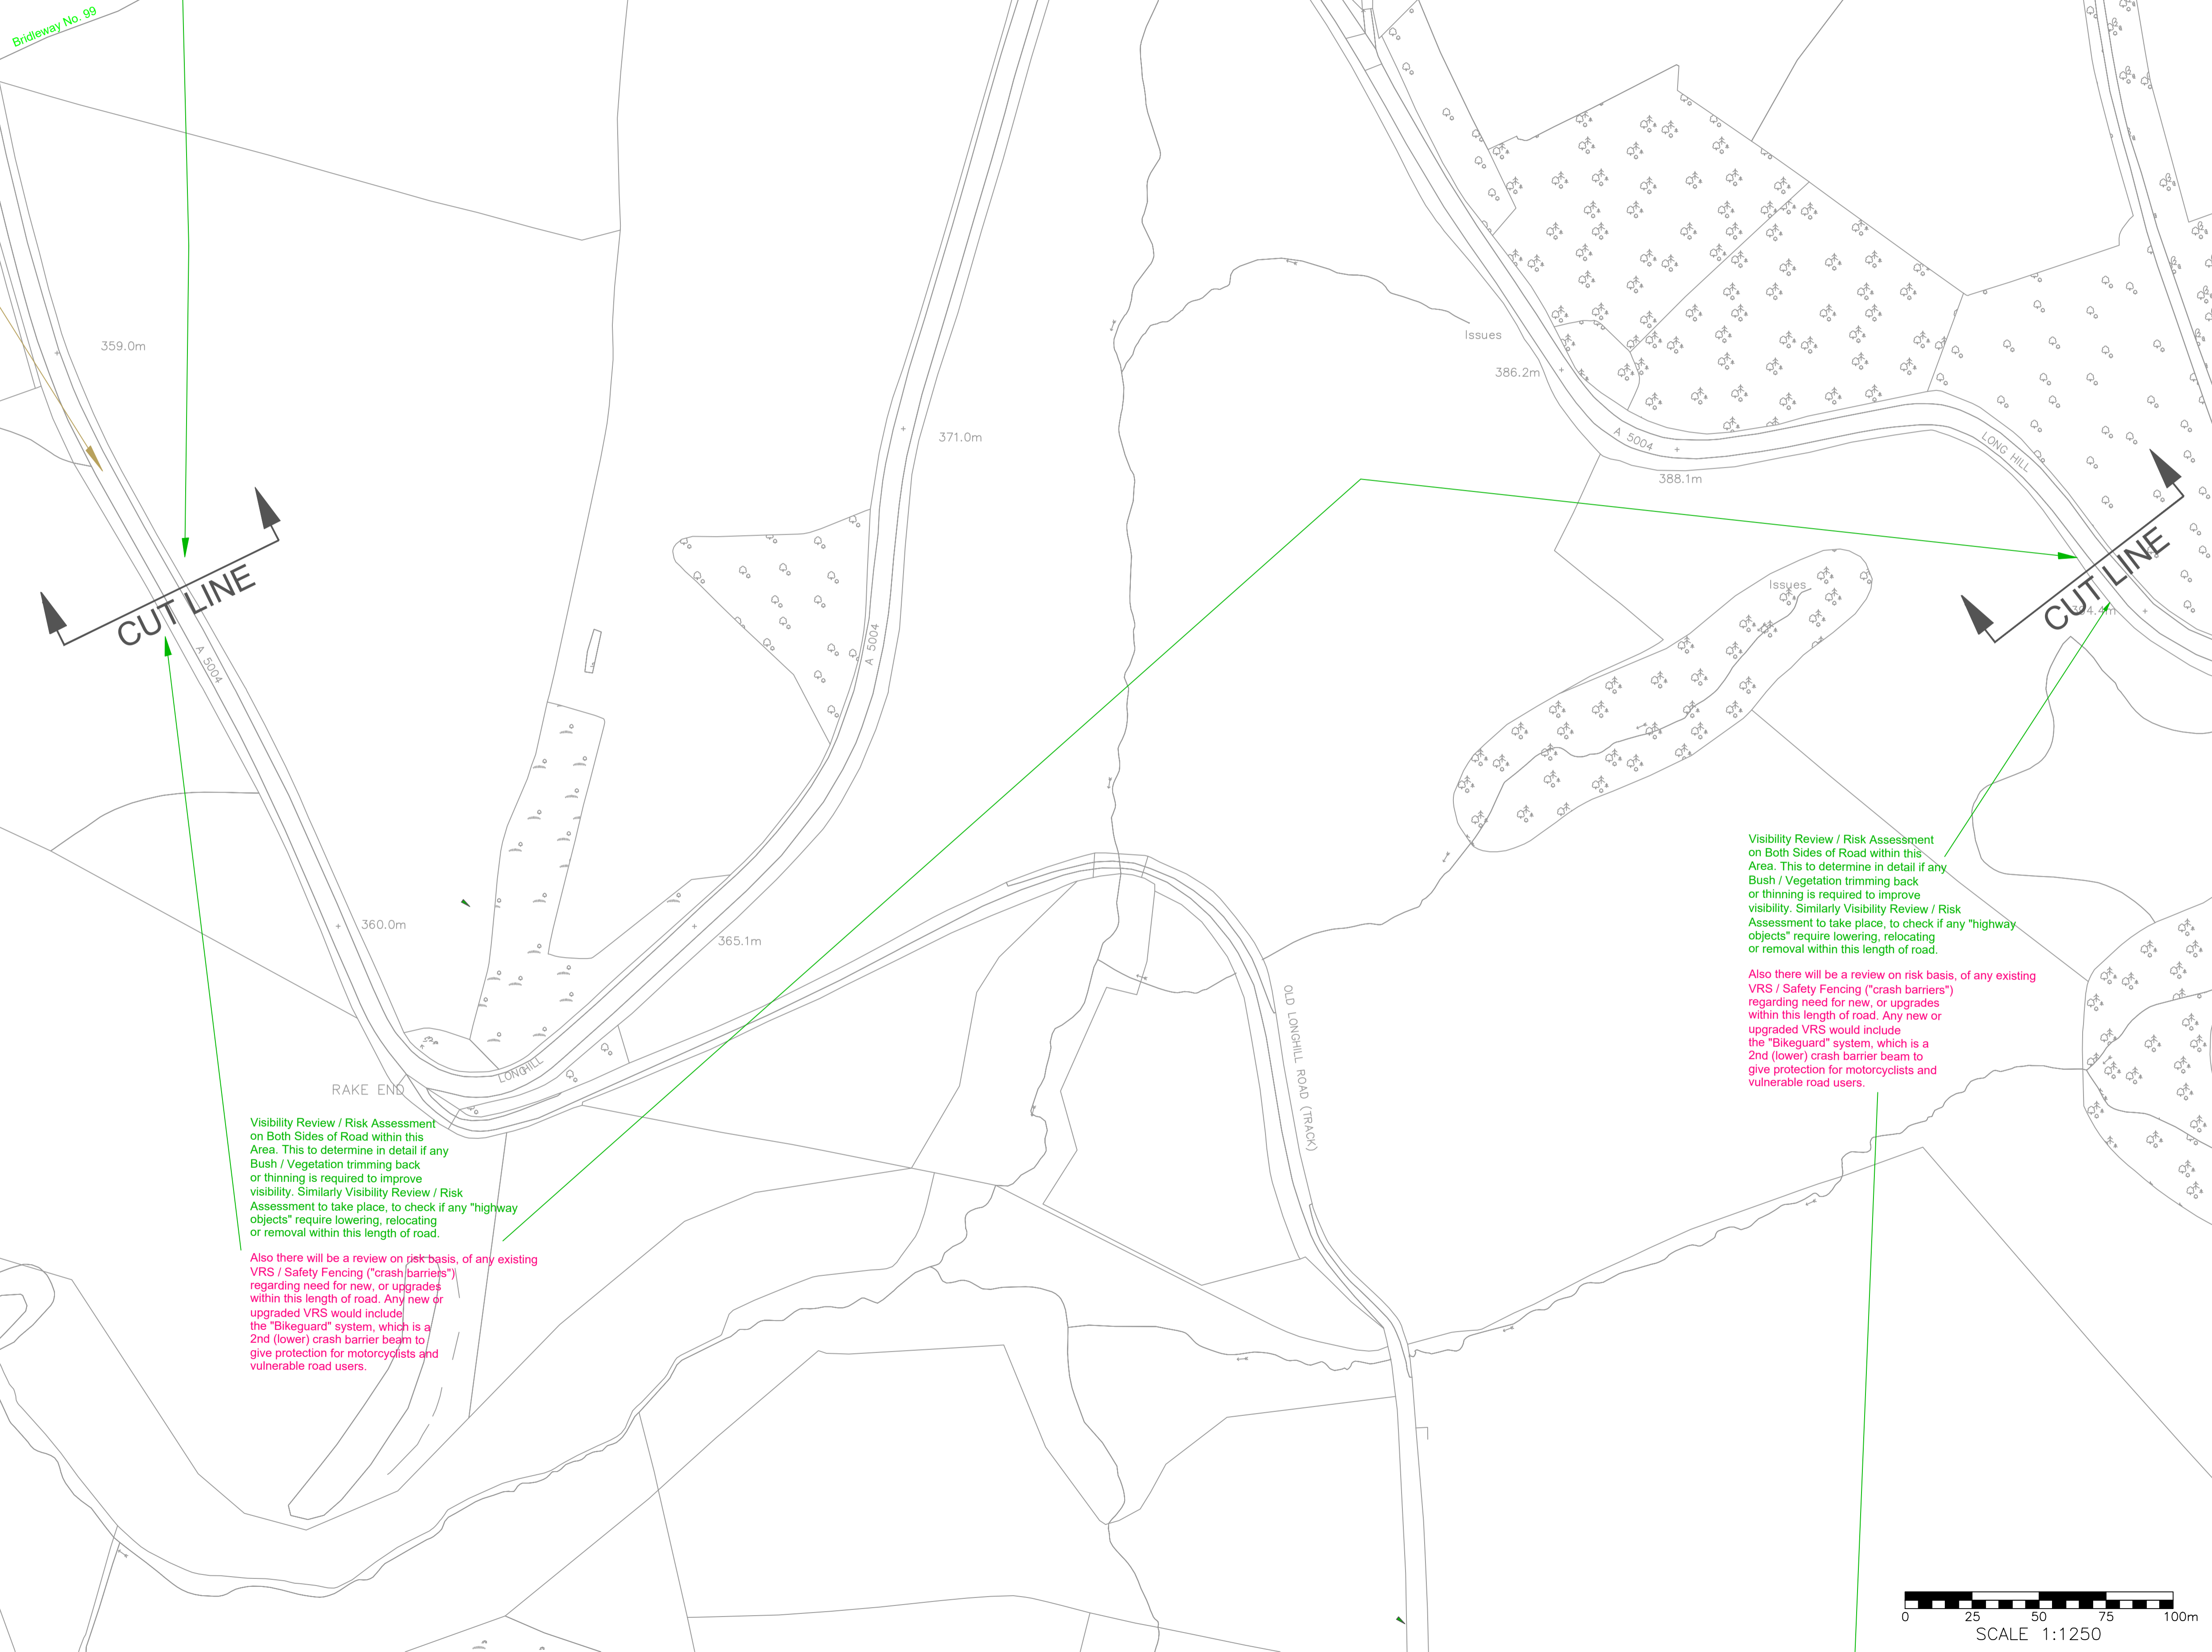

Visibility Review / Risk Assessment on Both Sides of Road within this Area. This to determine in detail if any Bush / Vegetation trimming back or thinning is required to improve visibility. Similarly Visibility Review / Risk Assessment to take place, to check if any "highway objects" require lowering, relocating or removal within this length of road.

Also there will be a review on risk basis, of any existing VRS / Safety Fencing ("crash barriers") regarding need for new, or upgrades within this length of road. Any new or upgraded VRS would include the "Bikeguard" system, which is a 2nd (lower) crash barrier beam to give protection for motorcyclists and vulnerable road users.

Visibility Review / Risk Assessment on Both Sides of Road within this Area. This to determine in detail if any Bush / Vegetation trimming back or thinning is required to improve visibility. Similarly Visibility Review / Risk Assessment to take place, to check if any "highway objects" require lowering, relocating or removal within this length of road.

Also there will be a review on risk basis, of any existing VRS / Safety Fencing ("crash barriers") regarding need for new, or upgrades within this length of road. Any new or upgraded VRS would include the "Bikeguard" system, which is a 2nd (lower) crash barrier beam to give protection for motorcyclists and vulnerable road users.

© Crown copyright and database rights 2022. Ordnance Survey 100023251. You are not permitted to copy, sub-licence, distribute or sell any of this data to third parties in any form.

**SAFETY, HEALTH AND ENVIRONMENTAL INFORMATION BOX**

THIS DRAWING IS TO BE USED ONLY FOR THE PURPOSE OF ISSUE THAT IT WAS ISSUED FOR AND IS SUBJECT TO AMENDMENT.

IN ADDITION TO THE HAZARDS / RISKS NORMALLY ASSOCIATED WITH THE TYPES OF WORK DETAILED ON THIS DRAWING, EXCEPTIONAL RISKS RELATING TO THE WORKS ASSOCIATED WITH THIS DRAWING ARE IDENTIFIED BELOW.

CONSTRUCTION RISK  
REF O1:

FOR INFORMATION RELATING TO MAINTENANCE / OPERATION / DECOMMISSIONING AND DEMOLITION RISKS SEE PROJECT HEALTH AND SAFETY FILE.

IT IS ASSUMED THAT ALL WORKS ON THIS DRAWING WILL BE CARRIED OUT BY A COMPETENT CONTRACTOR WORKING, WHERE APPROPRIATE, TO AN APPROPRIATE METHOD STATEMENT.

**Department for Transport**

FIRST ISSUE	xx	xx	xx	xx.xx.xx	-
AMENDMENT DETAILS					
By	Chkd	Appd	Date	No.	
DRAWN BY SF	CHECKED BY	APPROVED BY	SCALE @ A1		
Date	Date	Date	1:1250		
DRAWING STATUS			CLASSIFICATION		
CONSULT. PRELIM DESIGN			CONTROLLED		
ORIGINAL DRAWING SIZE B41 x 594 (A1)					

**DERBYSHIRE County Council**

Chris Henning  
Executive Director - Place

PLACE

HIGHWAY MANAGEMENT

HIGHWAY DESIGN

FM641223 / FM641224

PROJECT TITLE

Safer Roads Fund A5004 Long Hill - Buxton to Whaley Bridge

DRAWING TITLE

Proposed Preliminary Design Layout Sheet 6

DCC Project Reference Number PC-E-19-0011

Drawing Number PC-E-19-0011-100-006