

SAFETY, HEALTH AND ENVIRONMENTAL INFORMATION BOX 


THIS DRAWING IS TO BE USED ONLY FOR THE PURPOSE OF ISSUE THAT IT WAS ISSUED FOR AND IS SUBJECT TO AMENDMENT.

IN ADDITION TO THE HAZARDS / RISKS NORMALLY ASSOCIATED WITH THE TYPES OF WORK DETAILED ON THIS DRAWING, EXCEPTIONAL RISKS RELATING TO THE WORKS ASSOCIATED WITH THIS DRAWING ARE IDENTIFIED BELOW.

CONSTRUCTION RISK
REF O1:

FOR INFORMATION RELATING TO MAINTENANCE / OPERATION / DECOMMISSIONING AND DEMOLITION RISKS SEE PROJECT HEALTH AND SAFETY FILE.

IT IS ASSUMED THAT ALL WORKS ON THIS DRAWING WILL BE CARRIED OUT BY A COMPETENT CONTRACTOR WORKING, WHERE APPROPRIATE, TO AN APPROPRIATE METHOD STATEMENT.

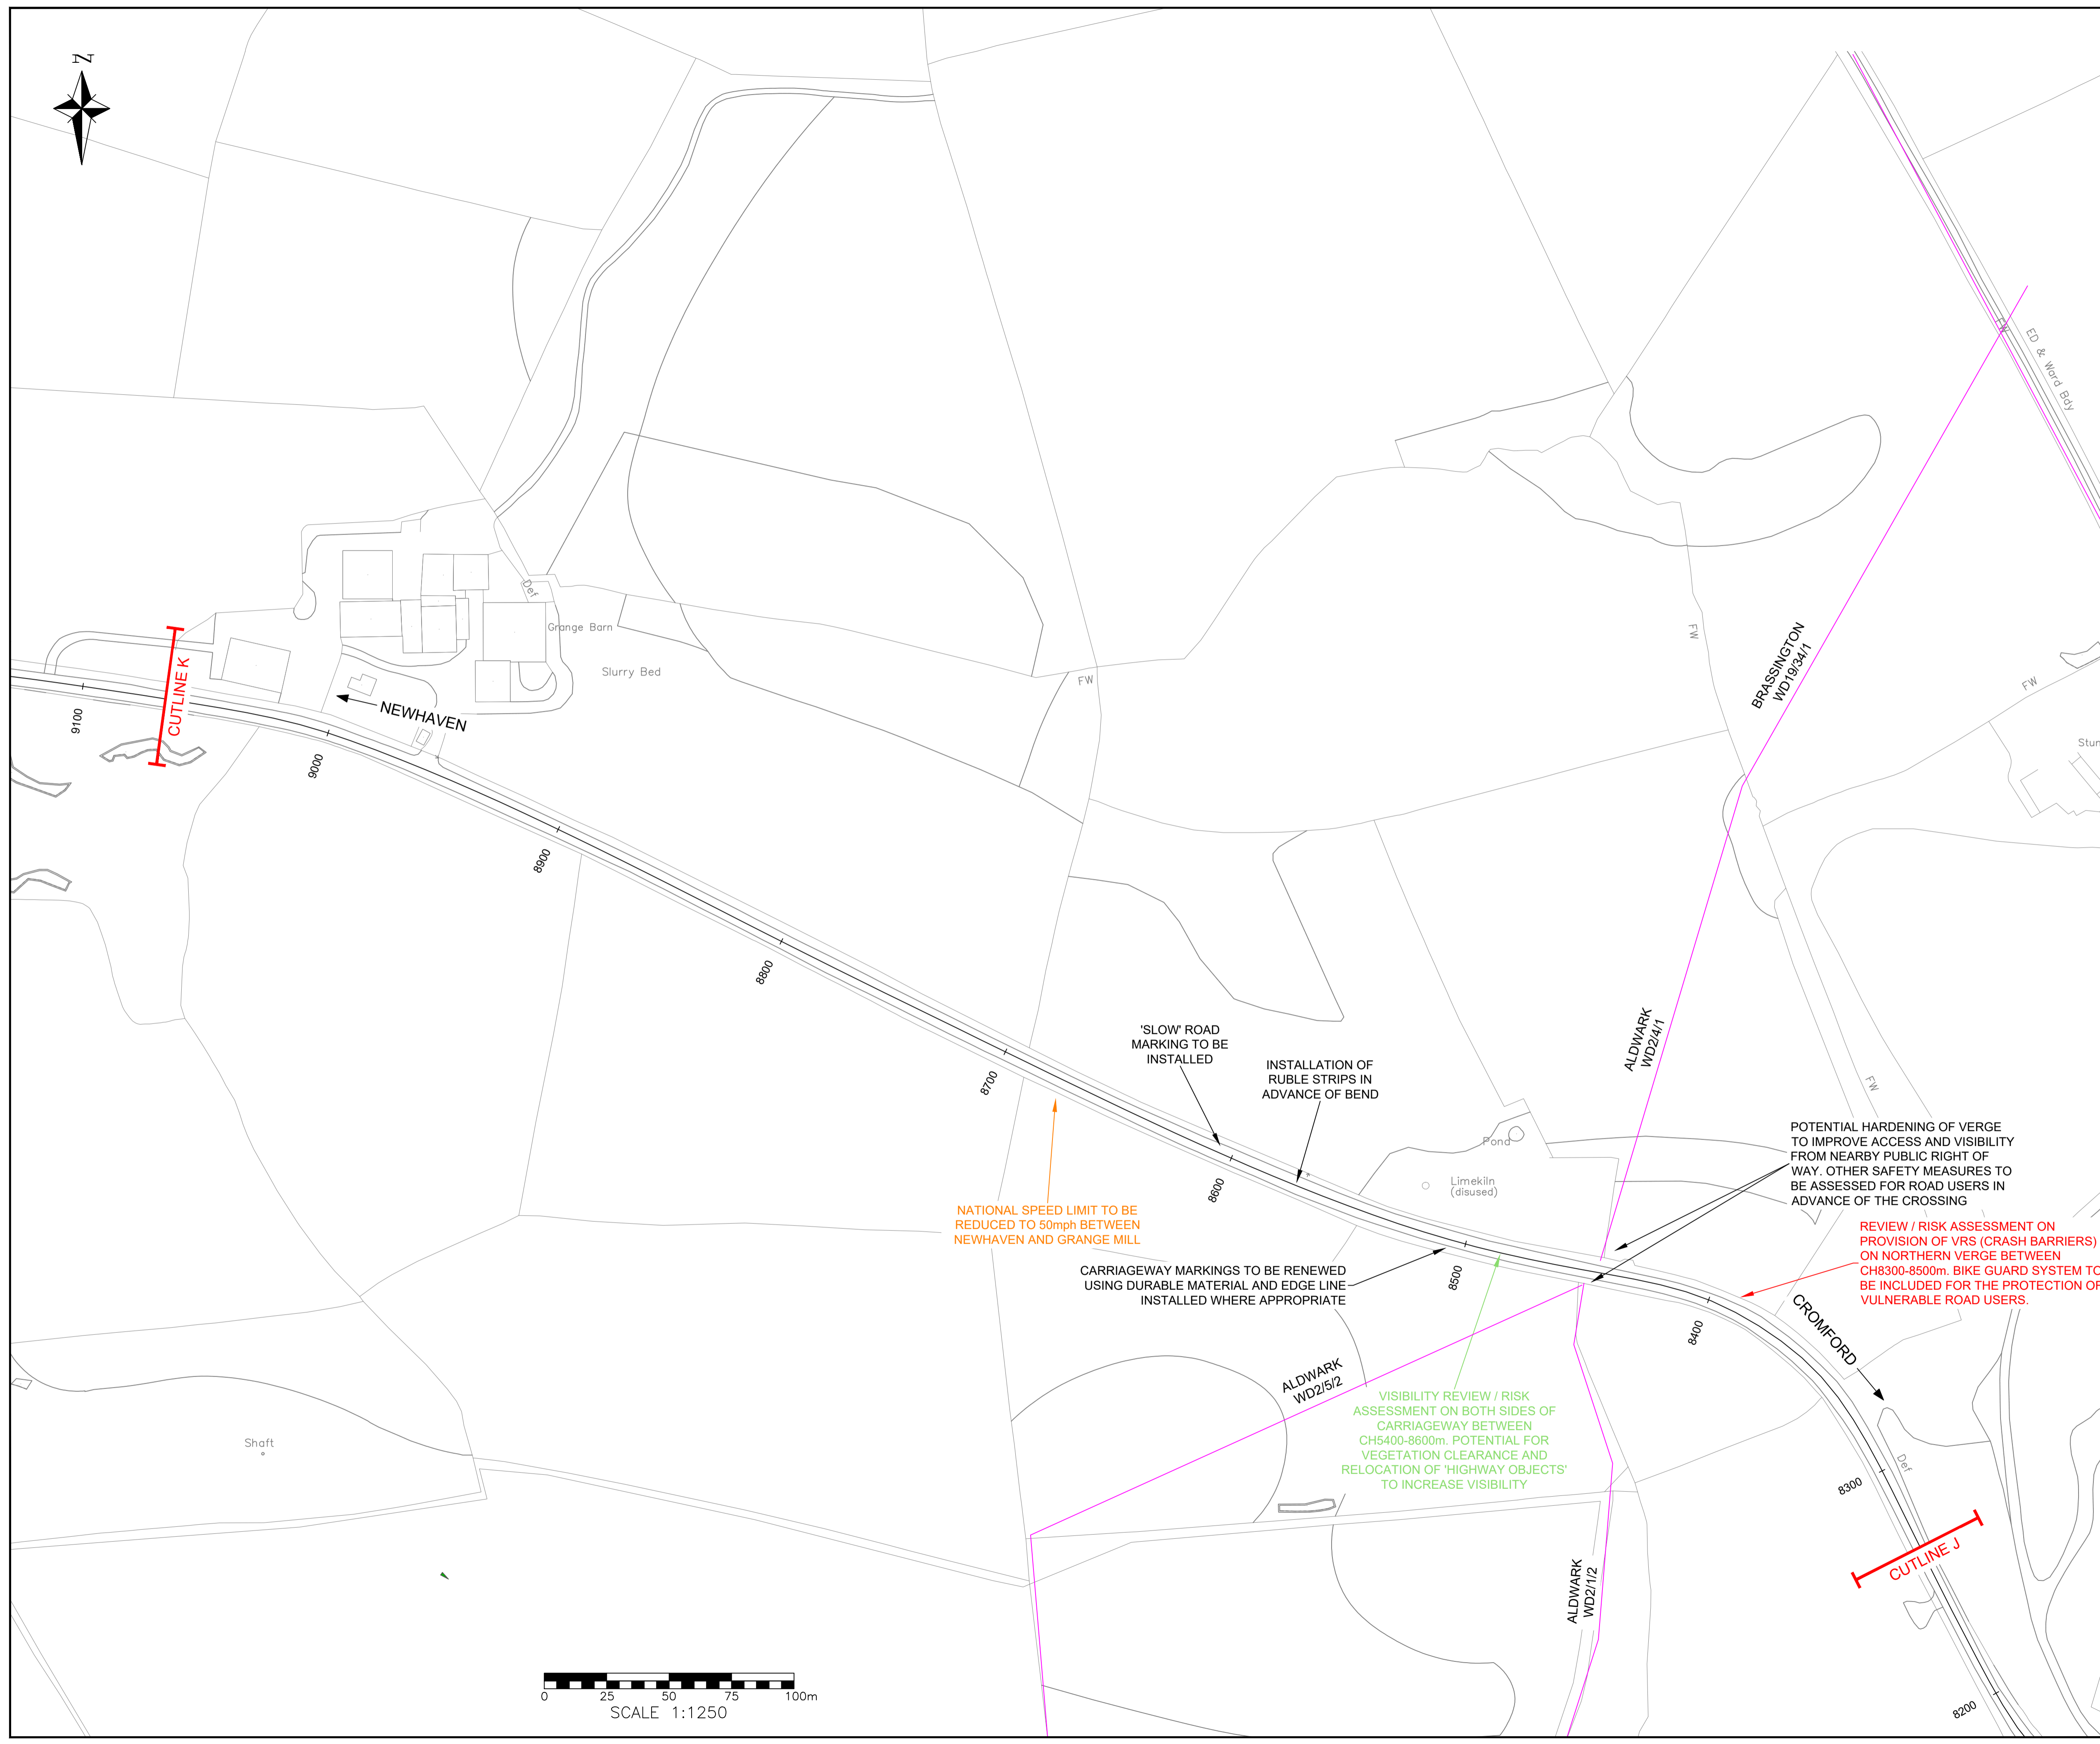


AMENDMENT DETAILS				By	Chkd	Appd	Date	No.
DRAWN BY	CHECKED BY	APPROVED BY	SCALE					
JH	GT	GT	@ A1					
Date	Date	Date	1:1250					
20/02/2023	20/02/2023	20/02/2023						
DRAWING STATUS			CLASSIFICATION					
CONSULTATION			CONTROLLED					
ORIGINAL DRAWING SIZE: B41 x 594 (A1)								



DERBYSHIRE
County Council

Chris Henning
Executive Director - Place

PLACE

HIGHWAY MANAGEMENT 

HIGHWAY DESIGN

FM641223 / FM641224

PROJECT TITLE

Safer Roads Fund A5012 Via Gellia - Cromford to Newhaven

DRAWING TITLE

Proposed Preliminary Design Layout
Sheet 11 of 19

DCC Project Reference Number PC-E-18-0011

Drawing Number PC-E-18-0011-100-011