

© Crown copyright and database rights 2023. Ordnance Survey 100023251. You are not permitted to copy, sub-licence, distribute or sell any of this data to third parties in any form.

SAFETY, HEALTH AND ENVIRONMENTAL INFORMATION BOX 

THIS DRAWING IS TO BE USED ONLY FOR THE PURPOSE OF ISSUE THAT IT WAS ISSUED FOR AND IS SUBJECT TO AMENDMENT.

IN ADDITION TO THE HAZARDS / RISKS NORMALLY ASSOCIATED WITH THE TYPES OF WORK DETAILED ON THIS DRAWING, EXCEPTIONAL RISKS RELATING TO THE WORKS ASSOCIATED WITH THIS DRAWING ARE IDENTIFIED BELOW.

CONSTRUCTION RISK
REF O1:

FOR INFORMATION RELATING TO MAINTENANCE / OPERATION / DECOMMISSIONING AND DEMOLITION RISKS SEE PROJECT HEALTH AND SAFETY FILE.

IT IS ASSUMED THAT ALL WORKS ON THIS DRAWING WILL BE CARRIED OUT BY A COMPETENT CONTRACTOR WORKING, WHERE APPROPRIATE, TO AN APPROPRIATE METHOD STATEMENT.



AMENDMENT DETAILS				By	Chkd	Appd	Date	No.
DRAWN BY	CHECKED BY	APPROVED BY	SCALE @ A1					
JH	GT	GT	1:1250					
Date	Date	Date						
20/02/2023	20/02/2023	20/02/2023						
DRAWING STATUS				CLASSIFICATION				
CONSULTATION				CONTROLLED				
ORIGINAL DRAWING SIZE: B41 x 594 (A1)								




DERBYSHIRE
County Council

Chris Henning
Executive Director - Place

PLACE

HIGHWAY MANAGEMENT

HIGHWAY DESIGN



PROJECT TITLE


Safer Roads Fund A5012 Via Gellia - Cromford to Newhaven

DRAWING TITLE

Proposed Preliminary Design Layout
Sheet 12 of 19

DCC Project Reference Number PC-E-18-0011

Drawing Number PC-E-18-0011-100-012

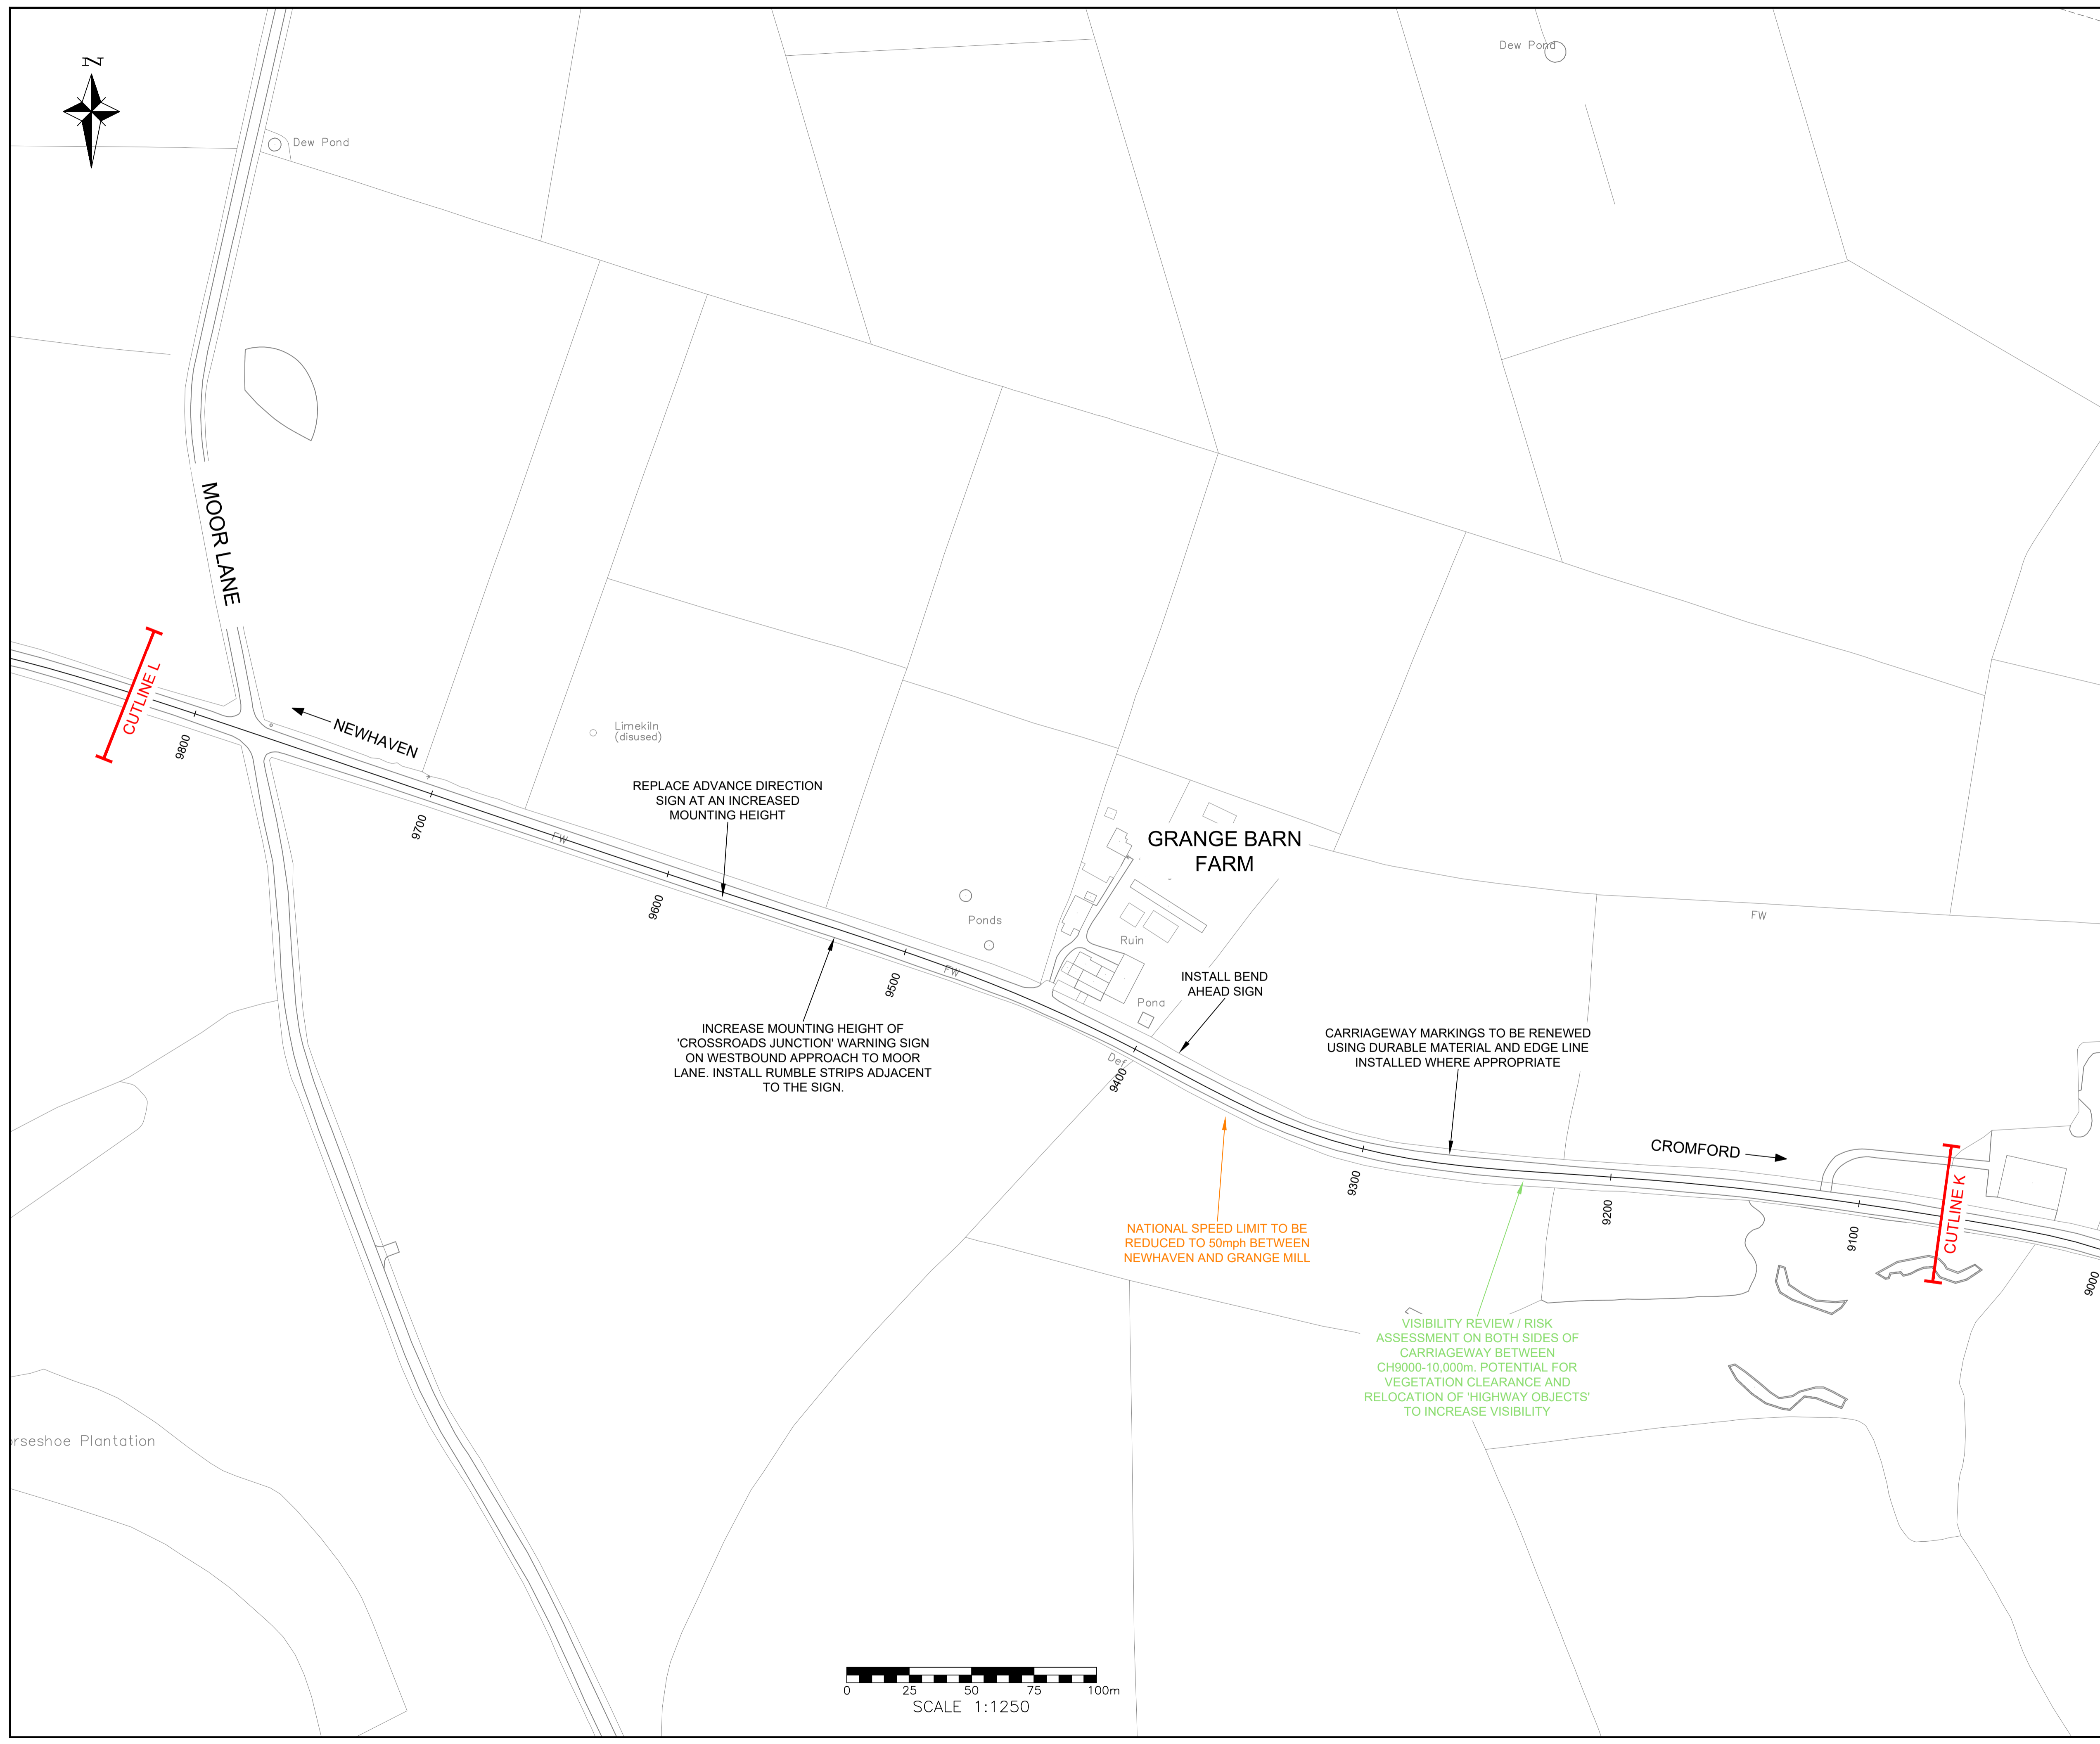

File Location: \\D-1601\ES-Departmental\Network-Management\Highways\C&C-HIGHWAY DESIGN\2023-24\A5012 Via Gellia - SRF\04 - Design\01 Work in progress\A5012 Via Gellia SRF - Consultation Plans.dwg
Date printed: February 23, 2023